





EAST ELEVATION

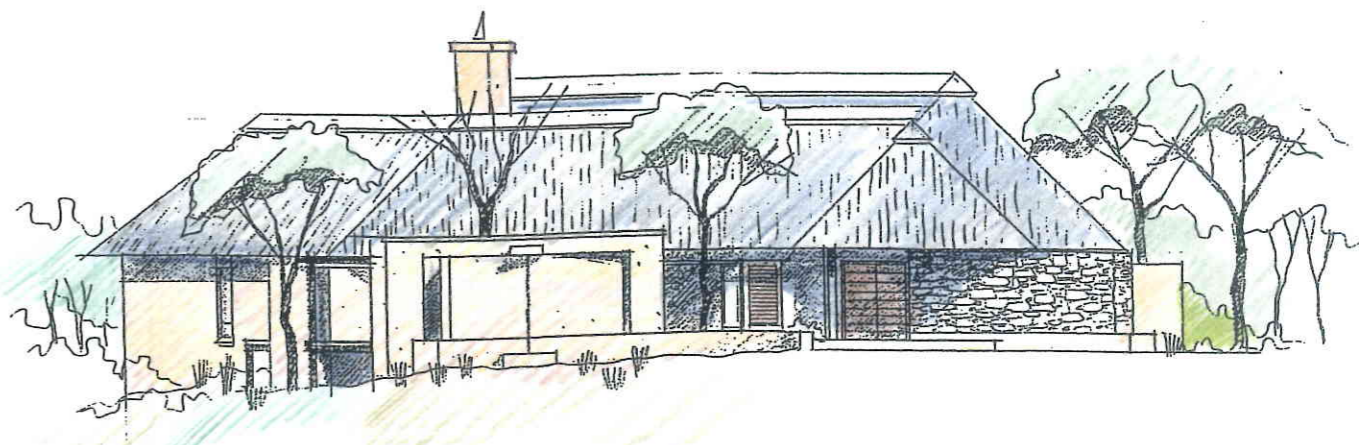

WEST ELEVATION

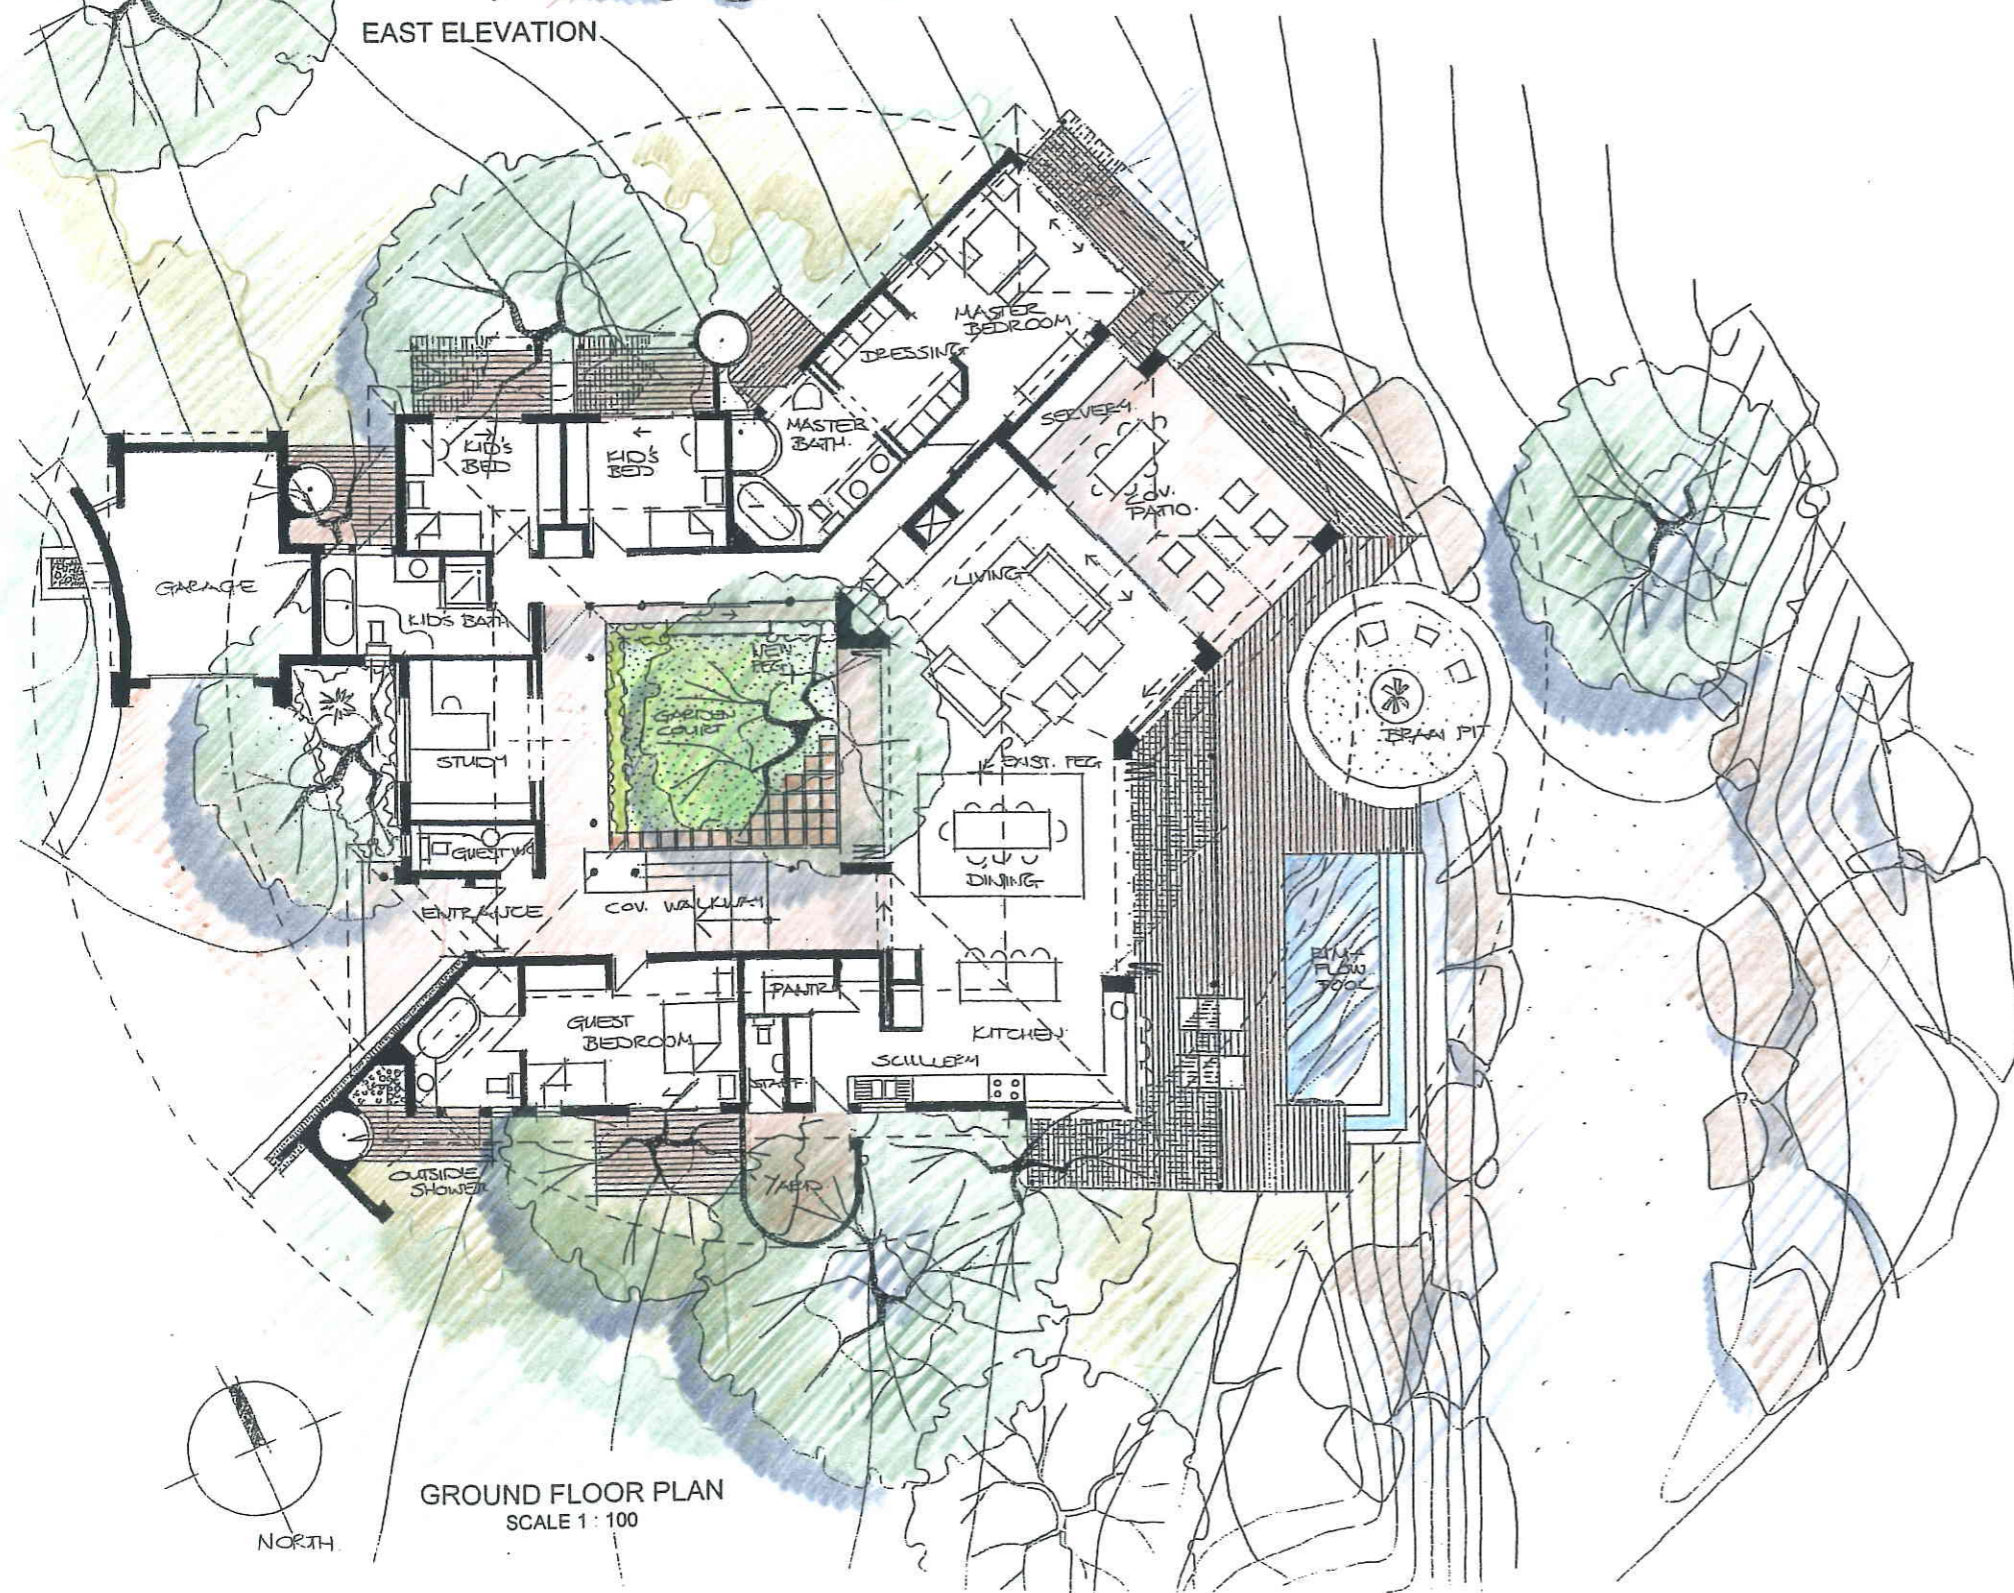

GROUND FLOOR PLAN  
SCALE 1 : 100

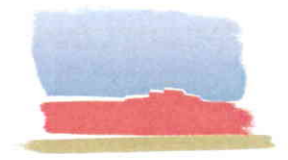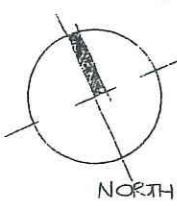

# ZANDSPRUIT

## THATCH STYLE "NYALA"

SCHEDULE OF AREAS

House	308	m <sup>2</sup>
Garage	33	m <sup>2</sup>
Cov. Patio	35	m <sup>2</sup>
Cov. Walkway + Entrance	48	m <sup>2</sup>
<b>TOTAL</b>	<b>424</b>	<b>m<sup>2</sup></b>
Latte Cov. Decks	54	m <sup>2</sup>
Open Decks	70	m <sup>2</sup>