




NORTH EAST ELEVATION :

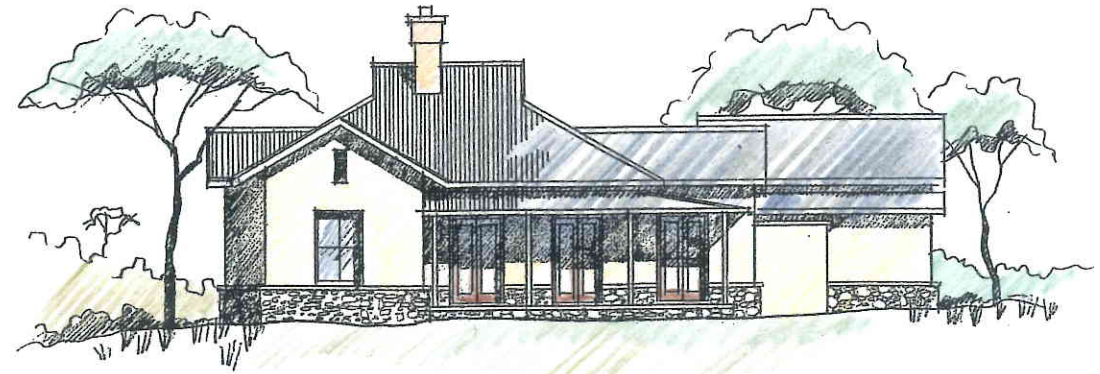

SOUTH EAST ELEVATION

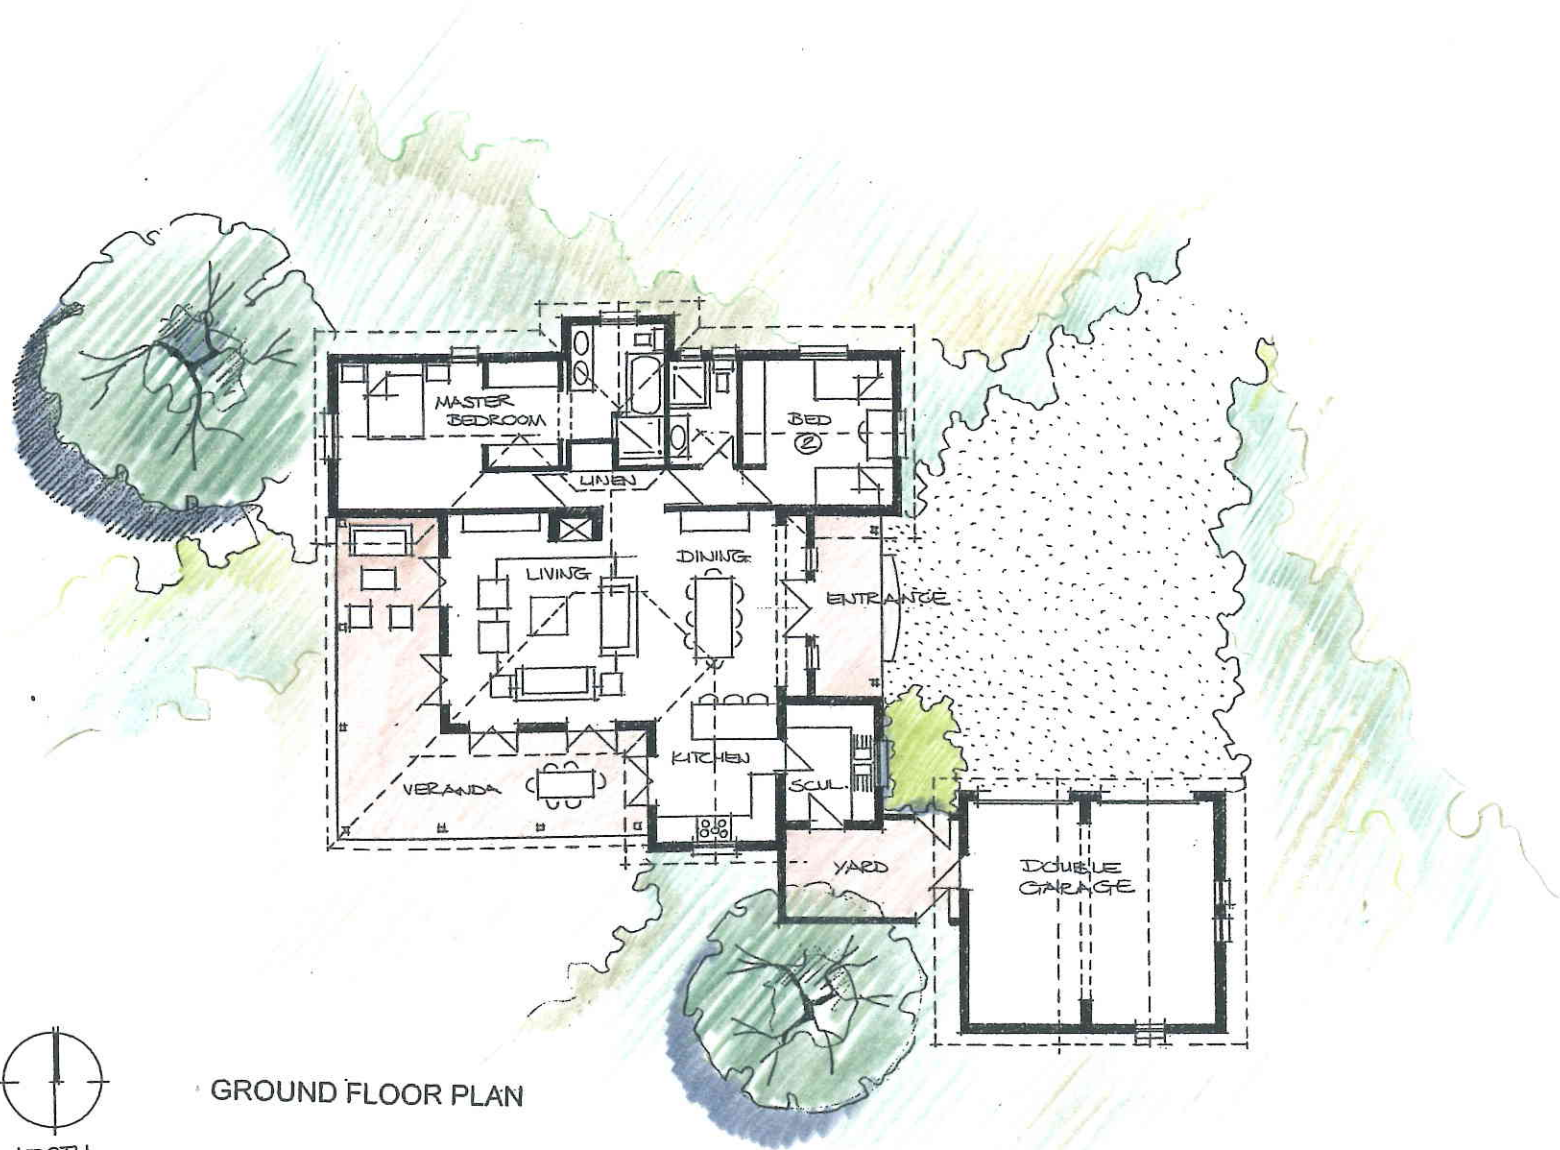

GROUND FLOOR PLAN

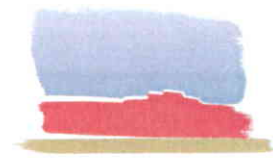

ZANDSPRUIT
FARM HOUSE STYLE "APPLELEAF"

SCHEDULE OF AREAS

House	151	m ²
Garage	45	m ²
Cov. Patio + Entrance	46	m ²
TOTAL	242	m²

Förtisch+Associates
architects