






SOUTH ELEVATION

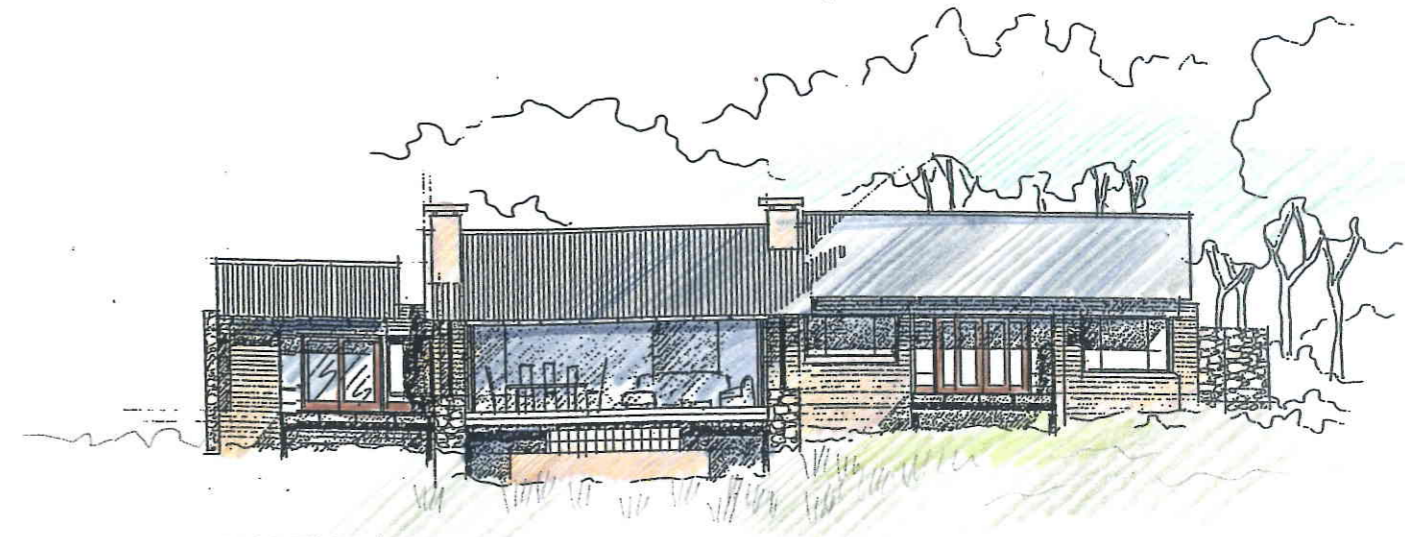

EAST ELEVATION

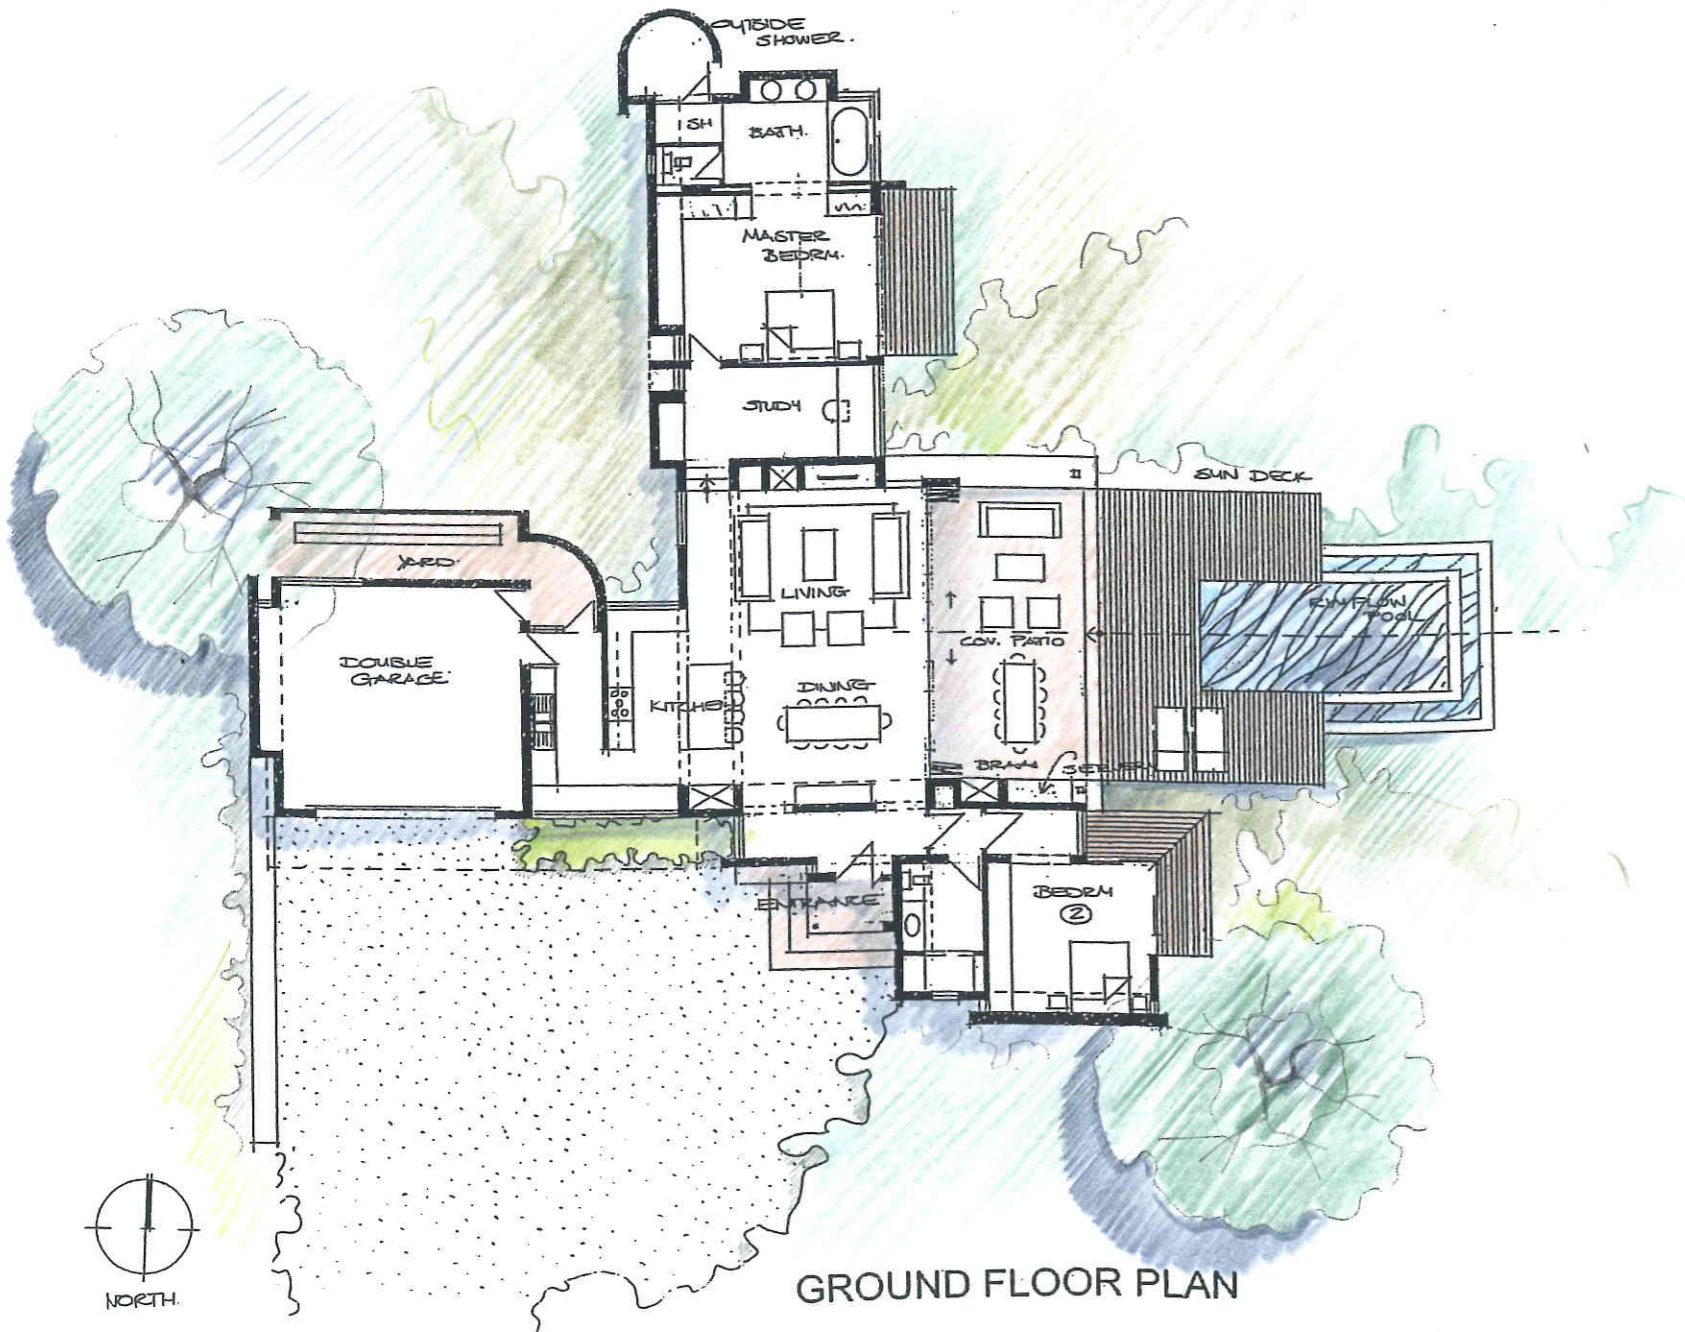

GROUND FLOOR PLAN

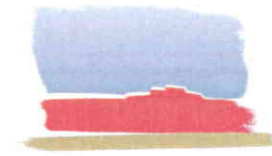

ZANDSPRUIT PAVILION STYLE "STARLING"

SCHEDULE OF AREAS

House	183	m ²
Garage	43	m ²
Cov. Patio + Entrance	40	m ²
TOTAL	266	m²

Förtisch+Associates
architects