





SOUTH ELEVATION



EAST ELEVATION

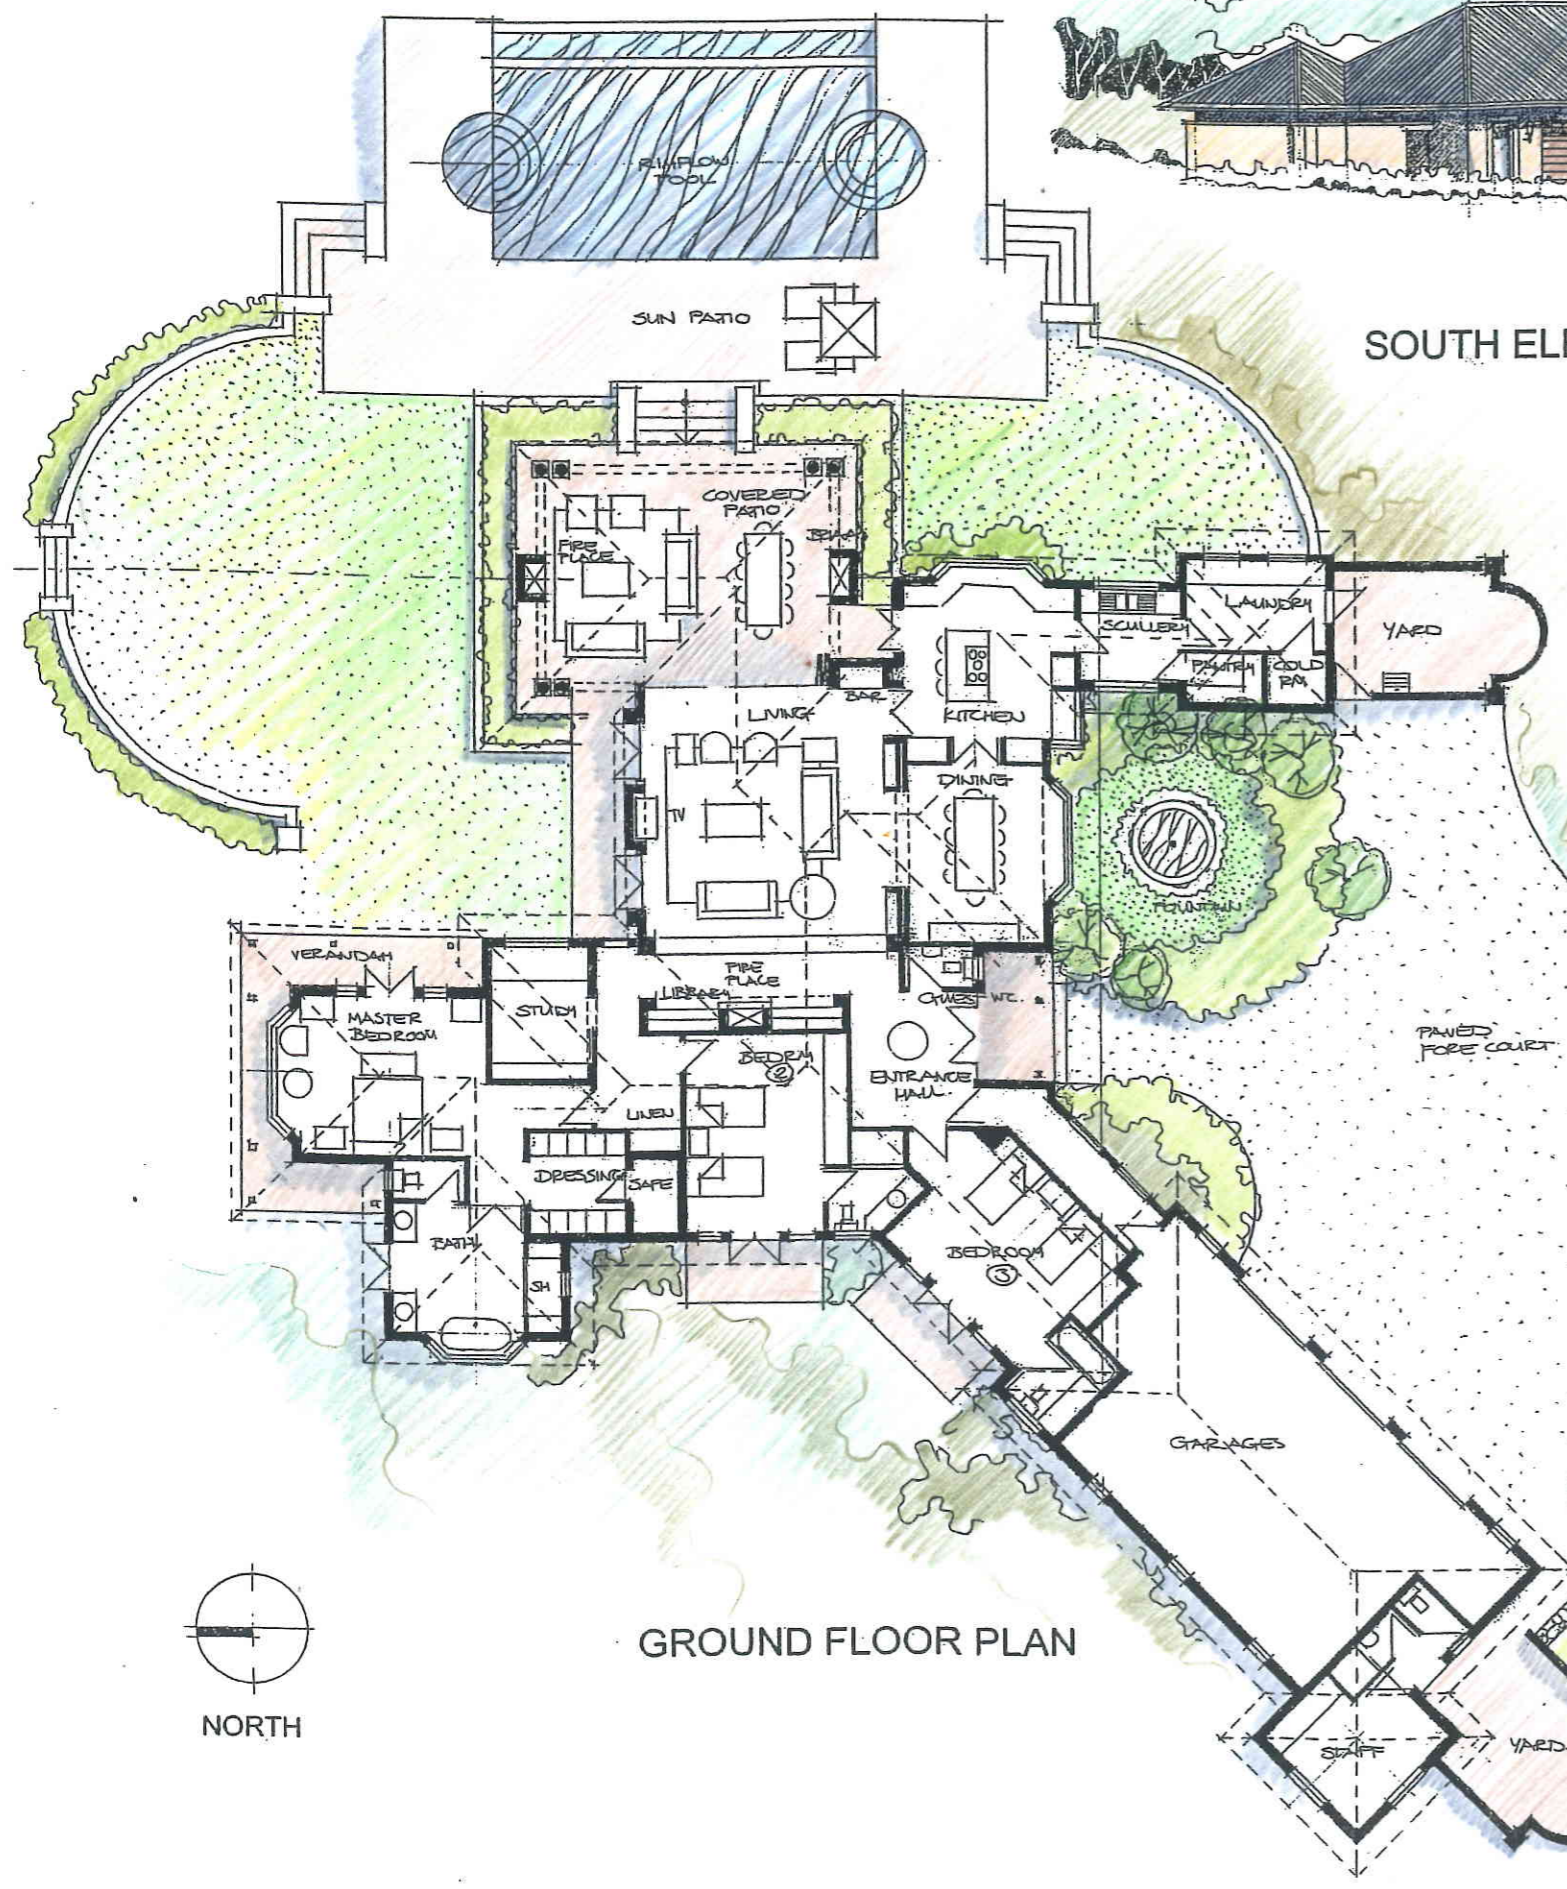

GROUND FLOOR PLAN

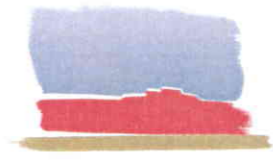

ZANDSPRUIT FARM HOUSE STYLE "KNOBTHORN"

SCHEDULE OF AREAS		
House & Garage	404	m ²
Cov. Patio + Verandas	75	m ²
TOTAL	479	m²

Förtsch+Associates
architects