



DRY RIVER BED

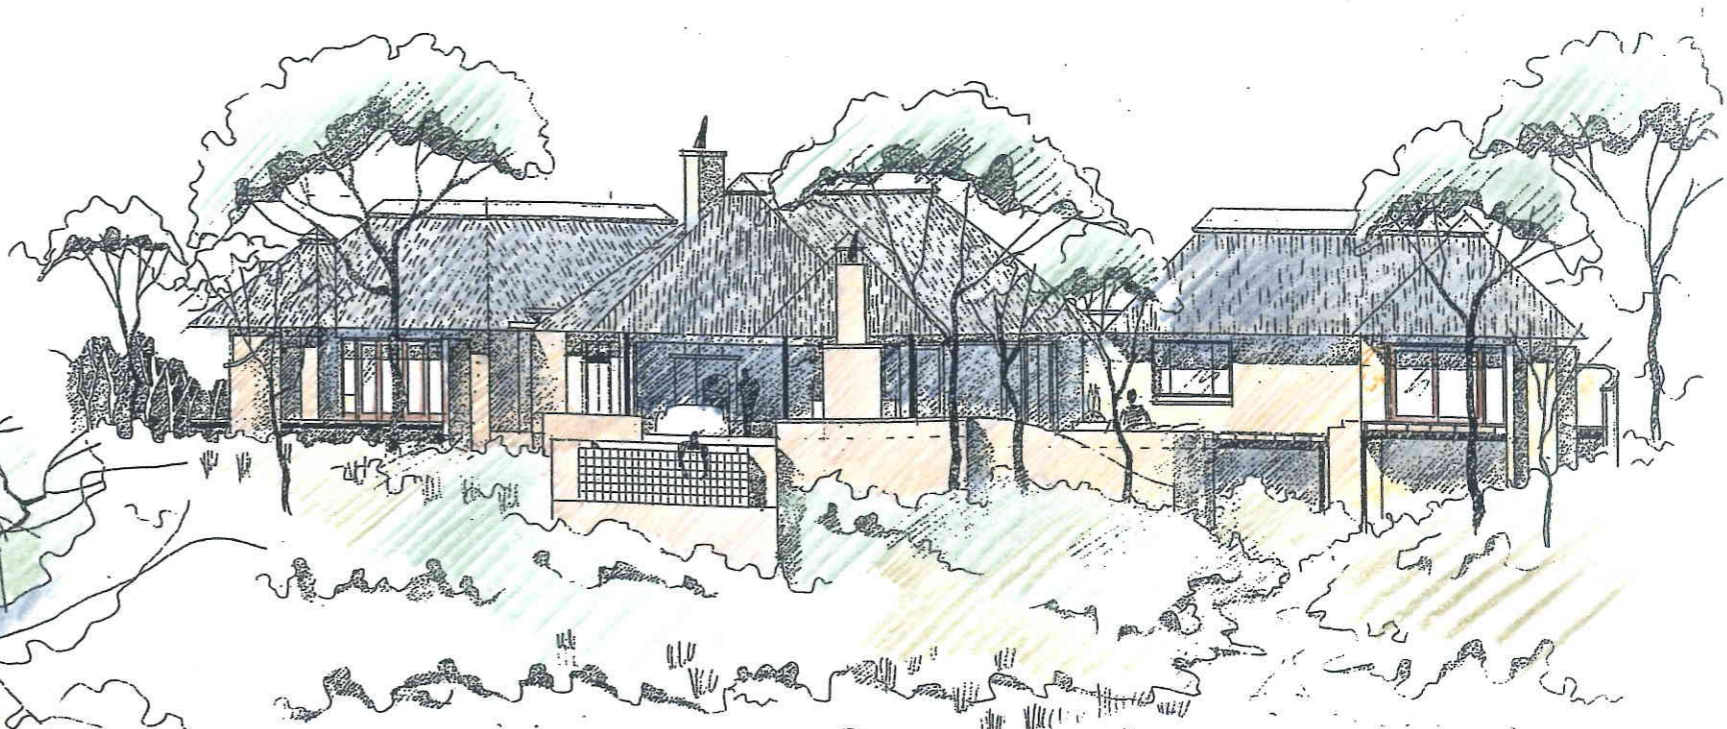

SOUTH ELEVATION

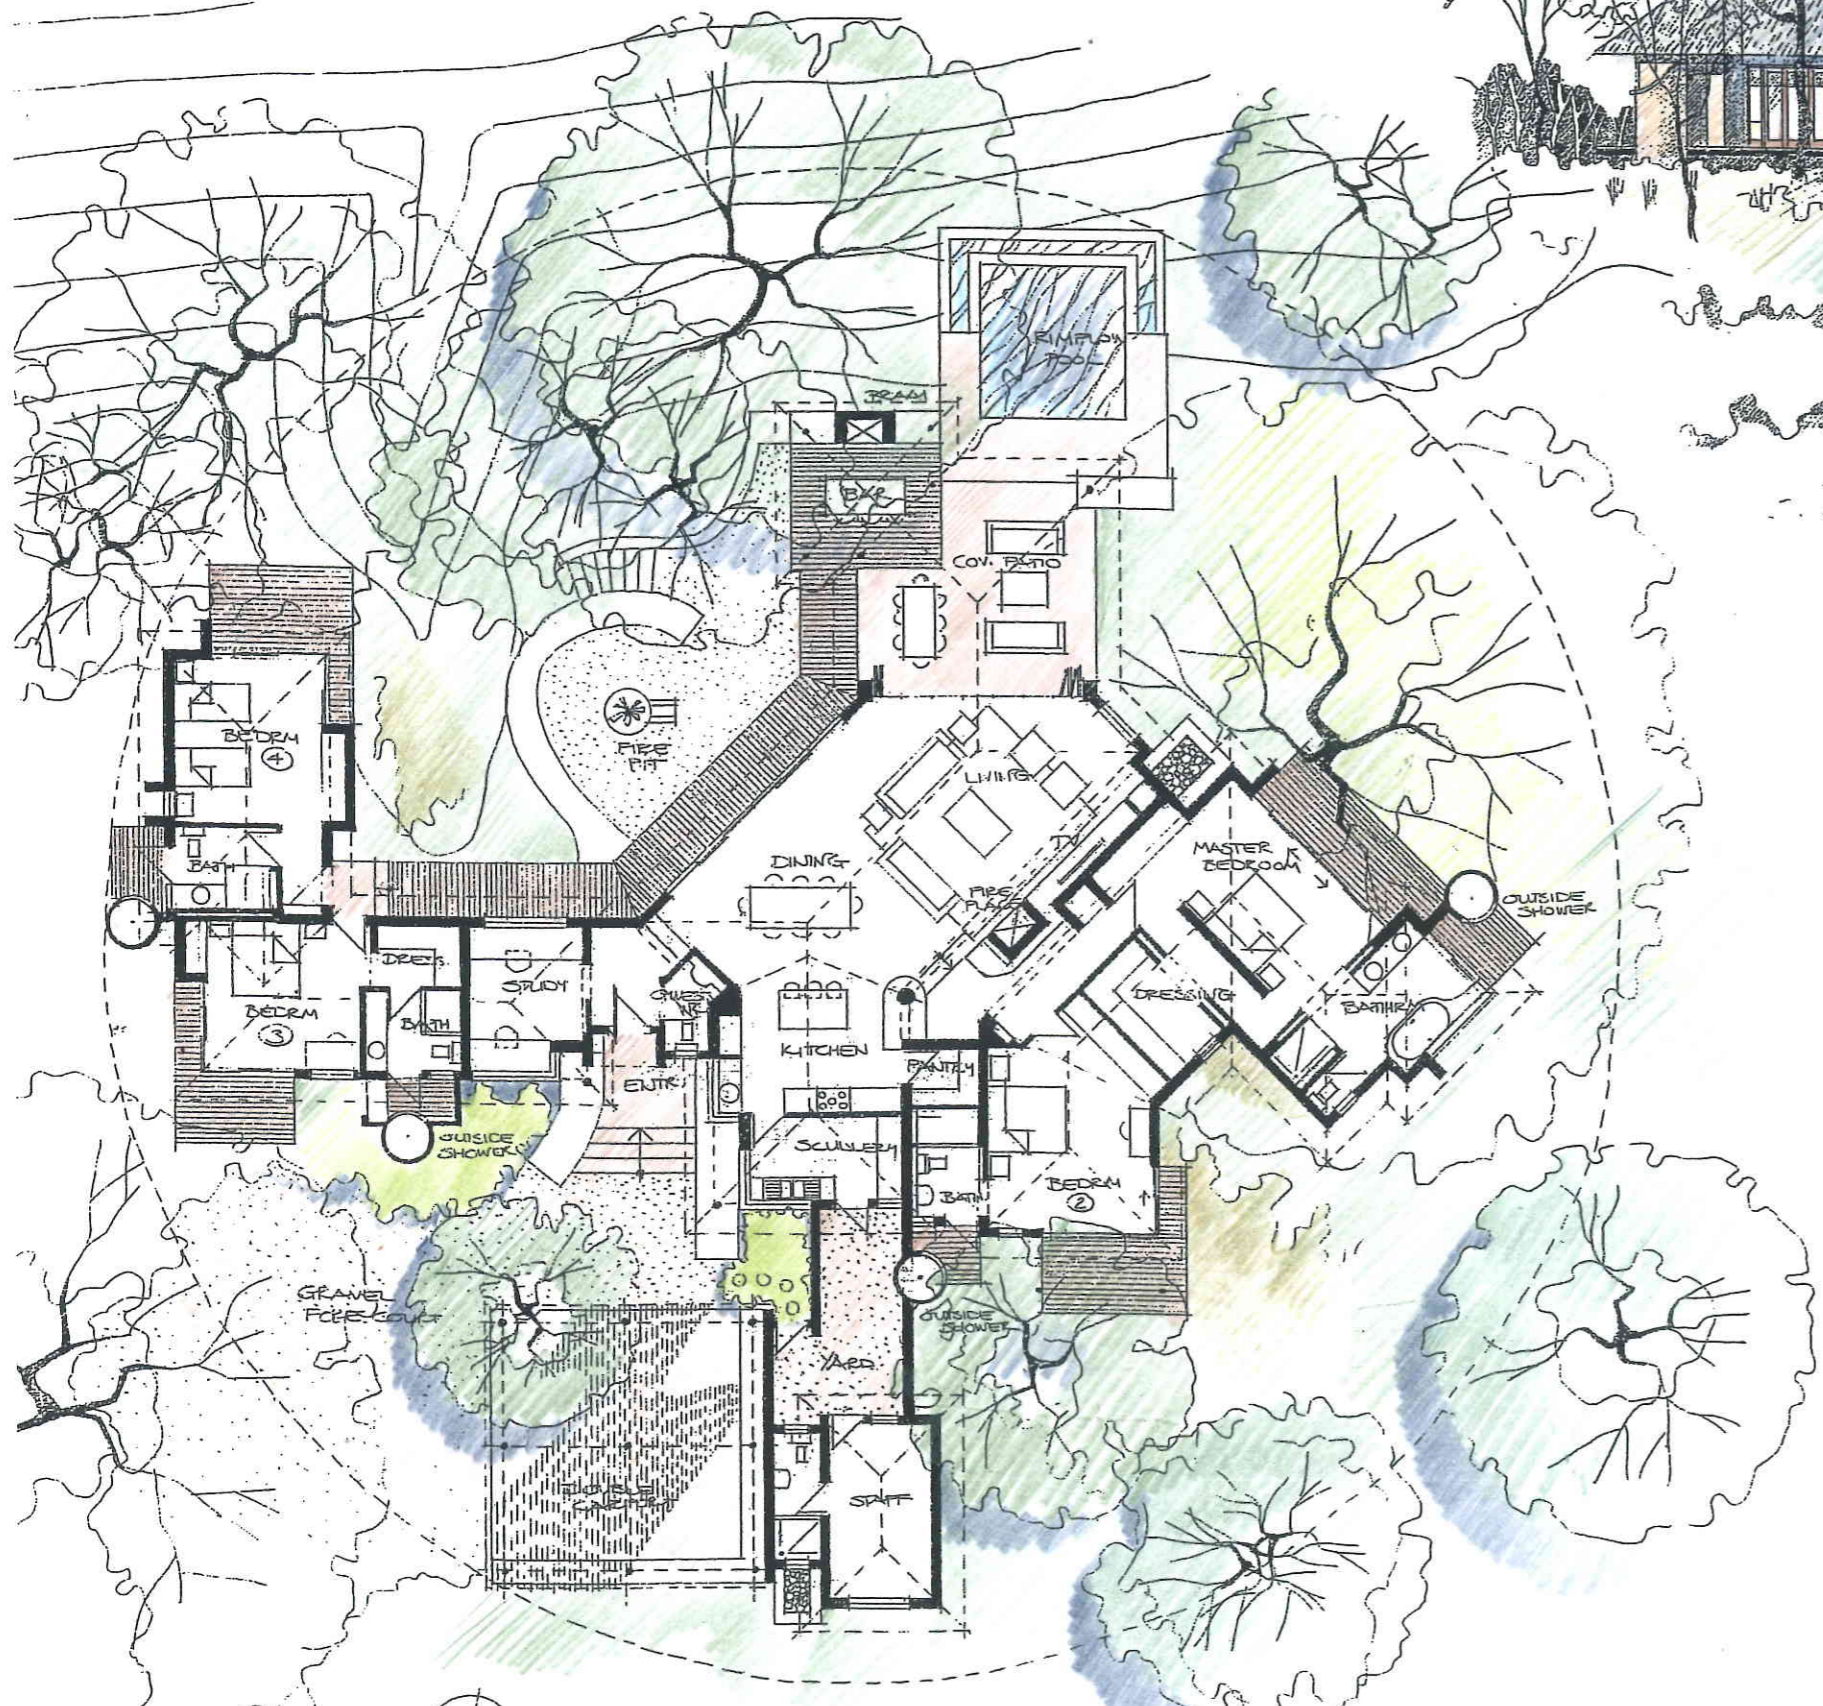

GROUND FLOOR PLAN



NORTH



ZANDSPRUIT
THATCH STYLE "WATERBUCK"

SCHEDULE OF AREAS

House	288	m ²
Staff quarters	21	m ²
Cov. Patio	44	m ²
TOTAL	353	m²
Carport	53	m ²

Förtsch+Associates
architects