




ZANDSPRUIT THATCH STYLE "KUDU"

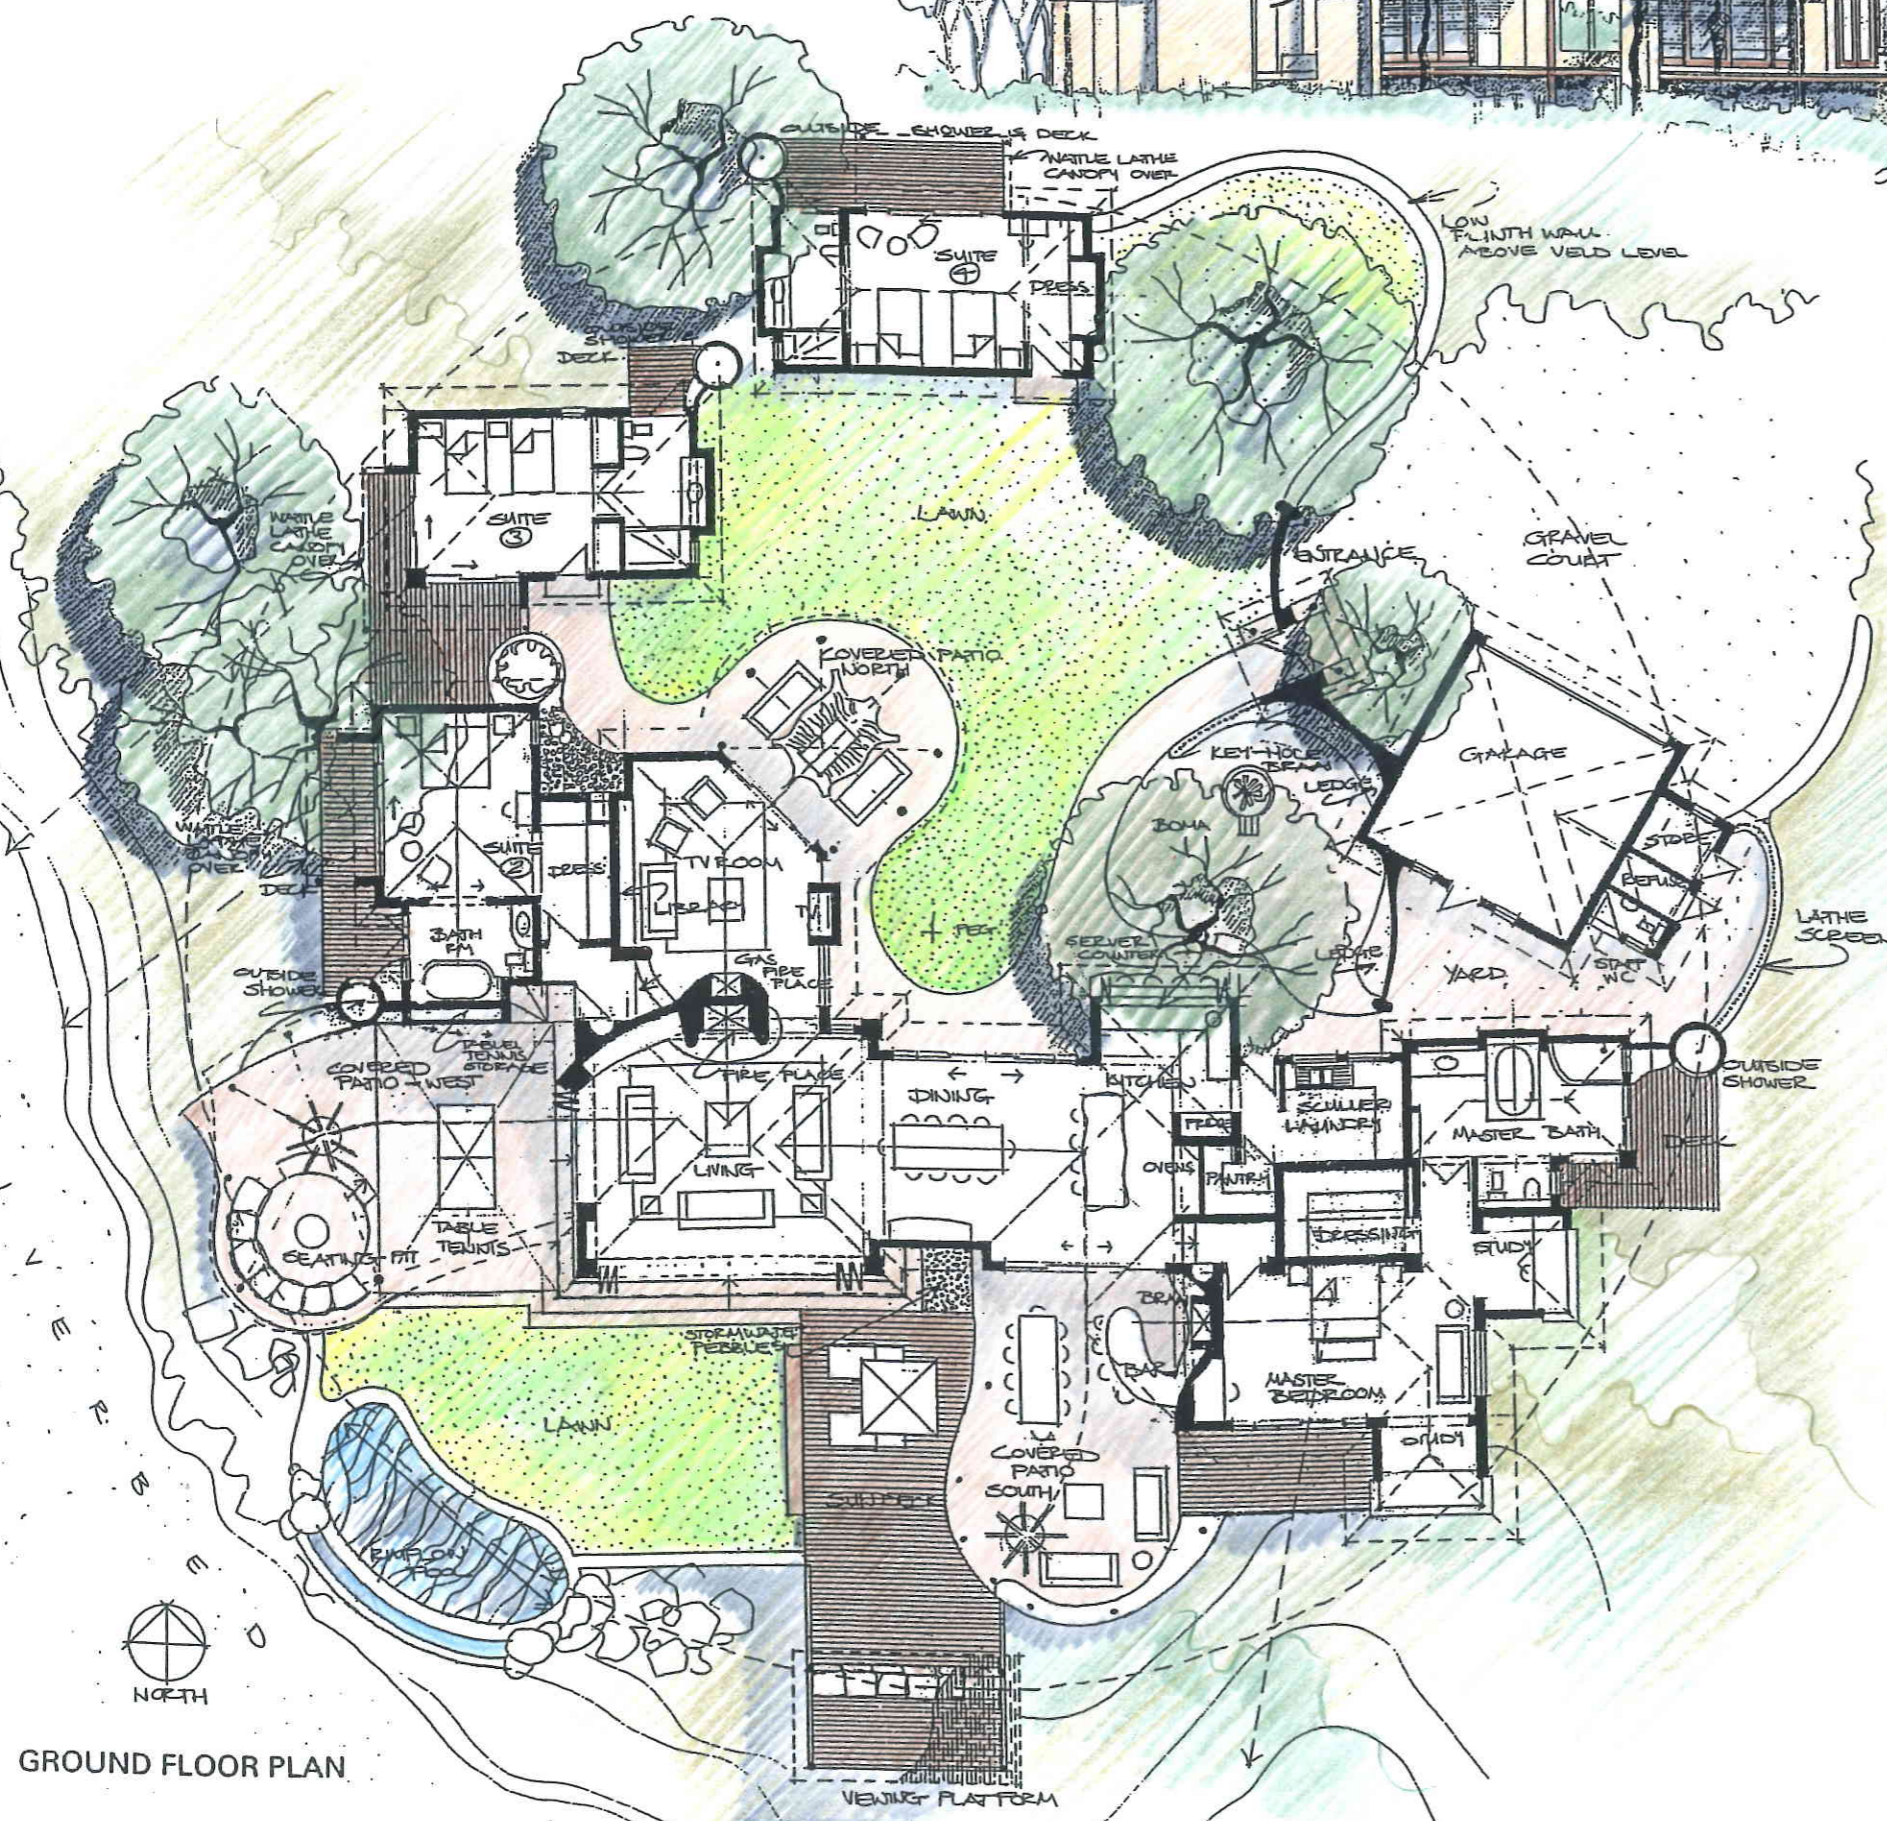

SCHEDULE OF AREAS

Main Building	292	m ²
Suite 3	34	m ²
Suite 4	40	m ²
West Patio	63	m ²
South Patio	50	m ²
Outbuildings	50	m ²
TOTAL	529	m²

Förtsch+Associates
architects

GROUND FLOOR PLAN

